


**STATE OF CALIFORNIA  
DEPARTMENT OF TRANSPORTATION  
PROJECT PLANS FOR CONSTRUCTION ON  
STATE HIGHWAY  
IN FRESNO COUNTY  
IN FRESNO  
AT BIOLA JUNCTION OVERHEAD  
AND AT HERNDON CANAL BRIDGE**

TO BE SUPPLEMENTED BY STANDARD PLANS DATED 2010


Dist	COUNTY	ROUTE	POST MILES TOTAL PROJECT	SHEET No.	TOTAL SHEETS
06	Fre	99	27.3,28.4		

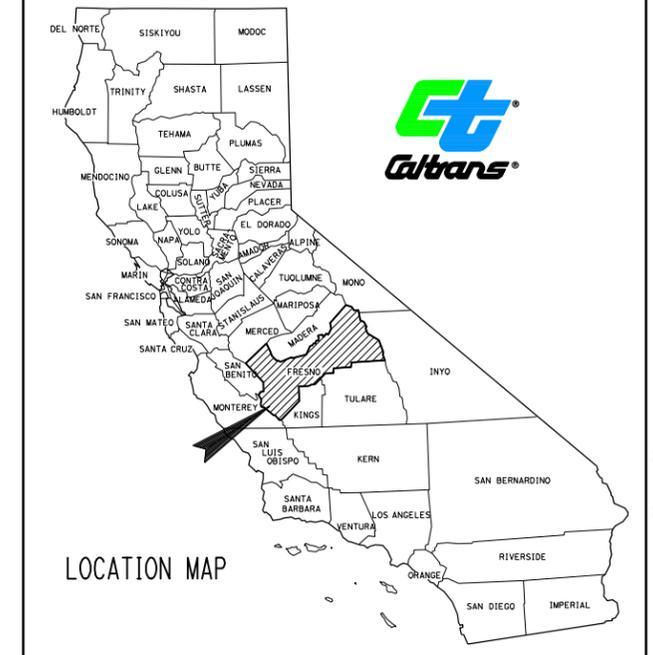

**LOCATION OF CONSTRUCTION  
HERNDON CANAL BRIDGE  
Br No. 42-0129R/L PM 28.4**

TEXT FOR RAILROAD:  
Spell out complete  
name in Upper &  
Lower Case  
FT=3, TX=7, WT=1,  
LV=60, CO=0

LC=ph-RR1KC, WT=1

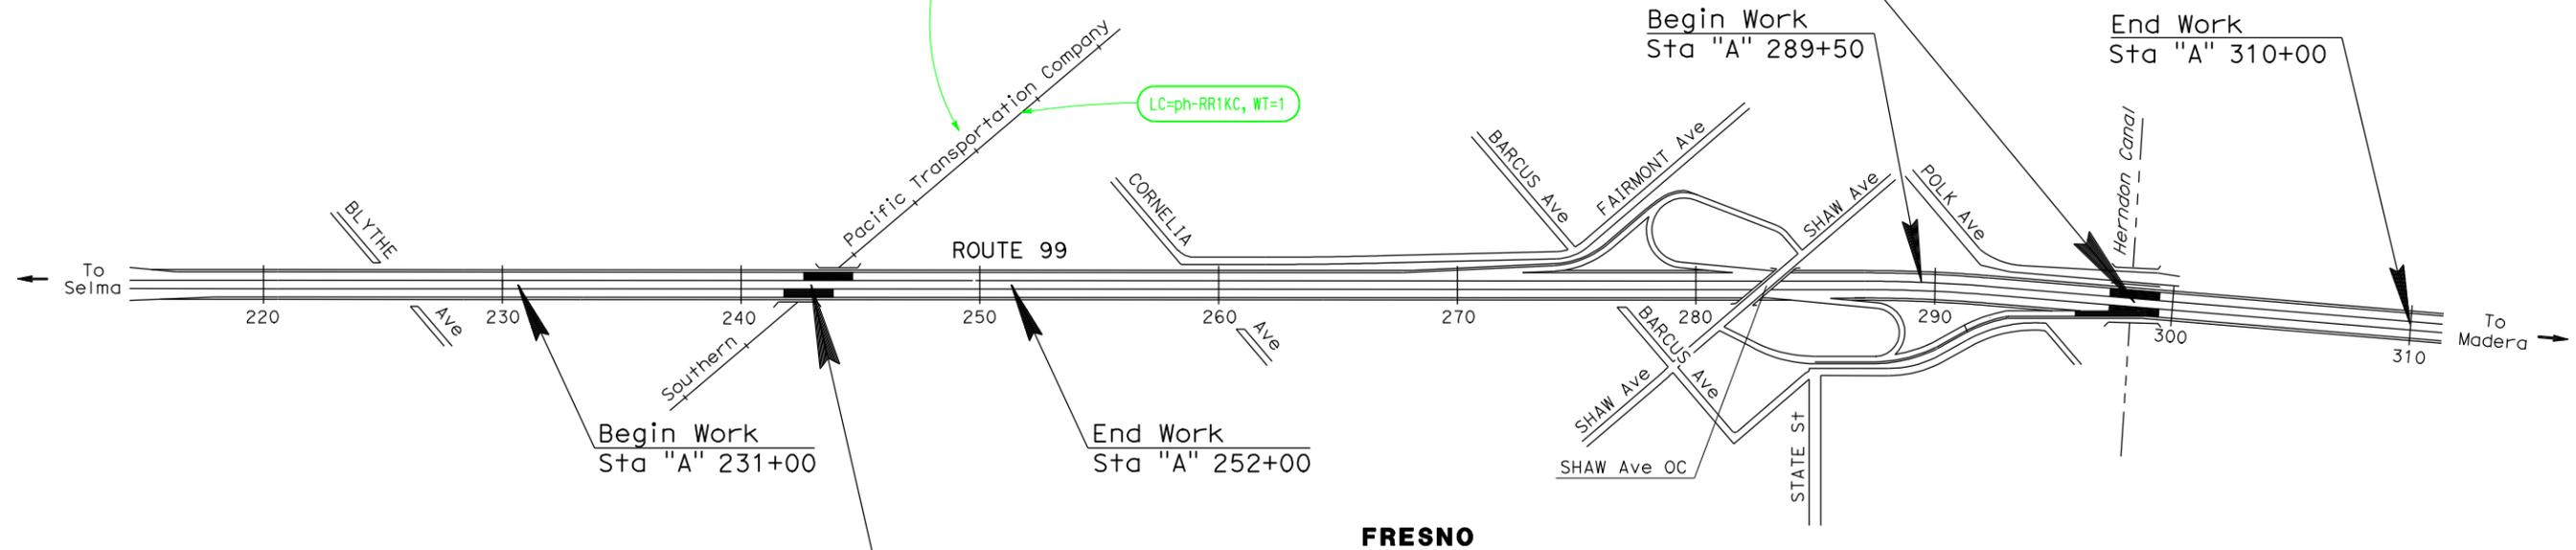

**LOCATION OF CONSTRUCTION  
BIOLA JUNCTION OVERHEAD  
Br No. 42-0131R/L PM 27.3**

**TITLE SHEET, EXAMPLE "H"  
CONSTRUCTION ON ONE ROUTE AT TWO SPOT LOCATIONS**

PROJECT MANAGER  
  
DESIGN ENGINEER

PROJECT ENGINEER \_\_\_\_\_ DATE \_\_\_\_\_  
REGISTERED CIVIL ENGINEER



PLANS APPROVAL DATE \_\_\_\_\_  
THE STATE OF CALIFORNIA OR ITS OFFICERS OR AGENTS SHALL NOT BE RESPONSIBLE FOR THE ACCURACY OR COMPLETENESS OF SCANNED COPIES OF THIS PLAN SHEET.

CONTRACT No.	<b>06-123654</b>
PROJECT ID	<b>0600003456</b>

THE CONTRACTOR SHALL POSSESS THE CLASS (OR CLASSES) OF LICENSE AS SPECIFIED IN THE "NOTICE TO BIDDERS."

NO SCALE

TITLE SHEET, EXAMPLE "H" RELEASED 3/16/2012