

Dist	COUNTY	ROUTE	POST MILES TOTAL PROJECT	SHEET No.	TOTAL SHEETS
04	SM	82 101	4.8/19.3 6.6/20.7		

INDEX OF PLANS

This title sheet illustrates the case where stationing and post miles run in opposite directions. The sheet should be oriented so that stationing runs left to right. However, the project description, begin and end construction, and begin and end work are to follow the order of post miles.

This project has continuous work on Route 82 but only spot locations on Route 101.

If a title sheet covers more than two cities, only list the first and last cities that correspond to begin and end construction.

Begin and end work does not need to be shown for each location on Route 101, instead, show begin work before the first location and end work after the last location.

**STATE OF CALIFORNIA
DEPARTMENT OF TRANSPORTATION**



**PROJECT PLANS FOR CONSTRUCTION ON
STATE HIGHWAY**

**IN SAN MATEO COUNTY
ON ROUTE 82 AND
AT VARIOUS LOCATIONS
ON AND ADJACENT TO ROUTE 101
FROM WHIPPLE AVENUE IN REDWOOD CITY
TO ROUTE 380 IN SAN BRUNO**

TO BE SUPPLEMENTED BY STANDARD PLANS DATED 2010



NOTE:
THE TABLE OF LOCATIONS OF CONSTRUCTION IS SHOWN ON THE LOCATIONS OF CONSTRUCTION SHEET.

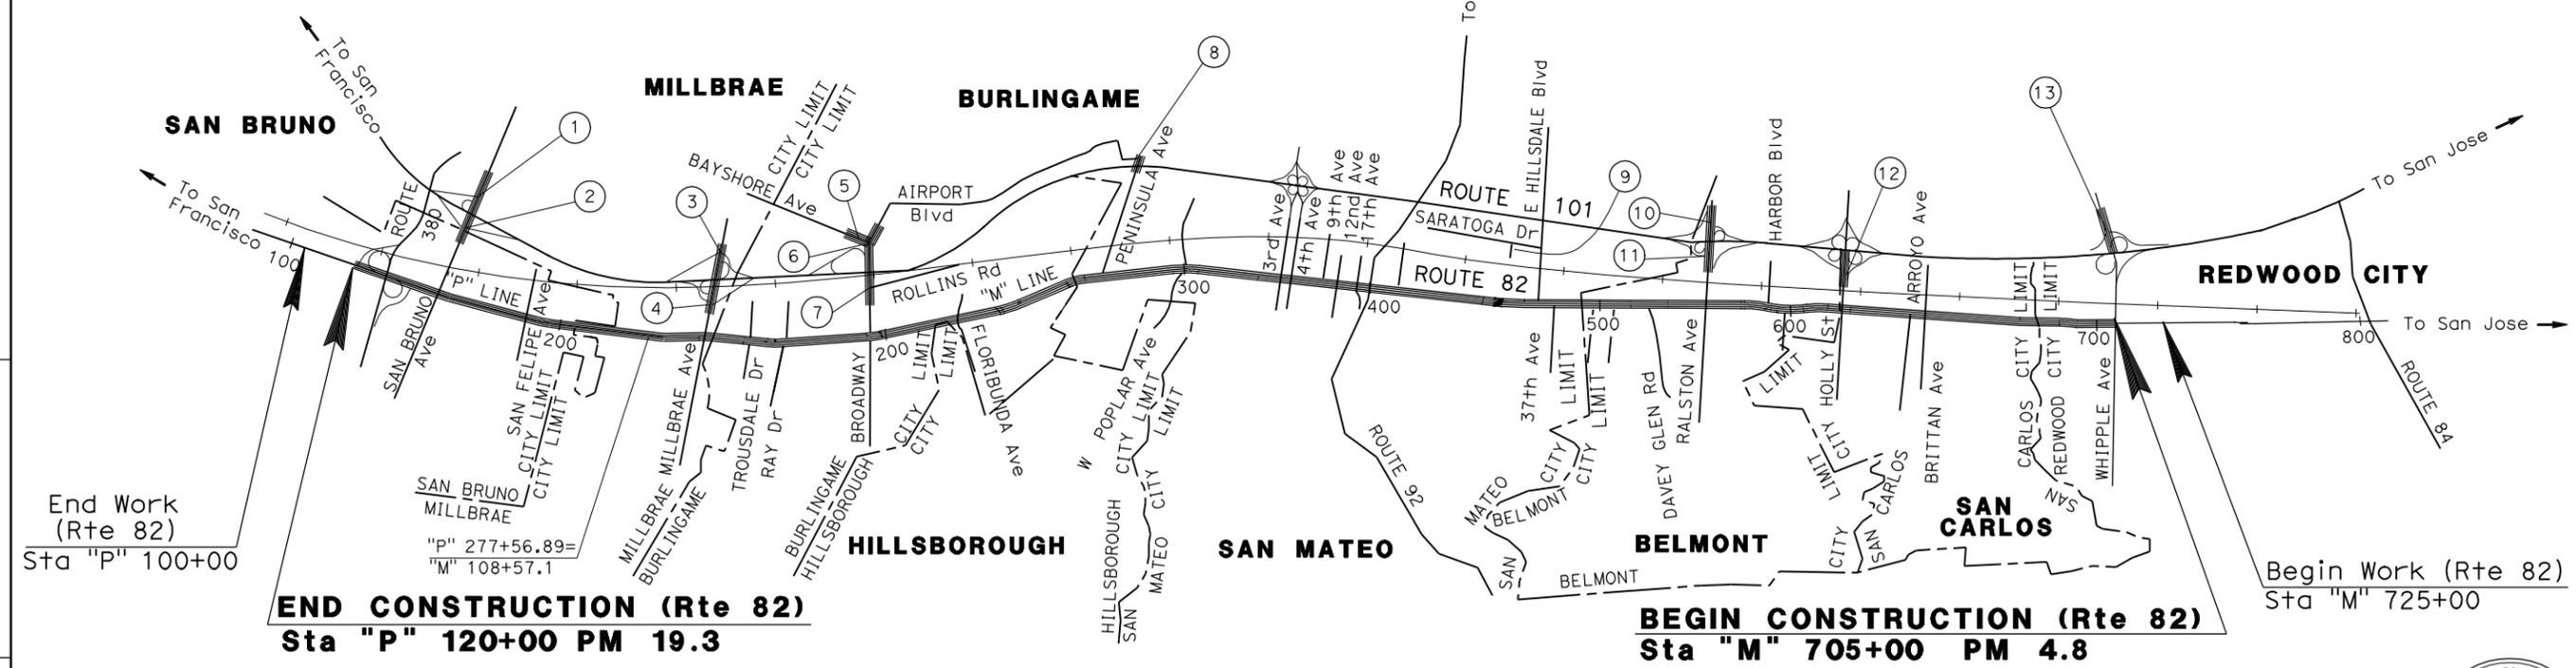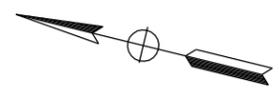

NO SCALE

This title sheet example is from the same project as Construction Area Signs sheet example "A-1" and Motorist Information Plan sheet examples "A-1" through "A-5."

**TITLE SHEET, EXAMPLE "Q"
TWO ROUTES - CONTINUOUS CONSTRUCTION ON ONE ROUTE
AND MULTIPLE SPOT LOCATIONS ON SECOND ROUTE**

PROJECT ENGINEER _____ DATE _____
REGISTERED CIVIL ENGINEER

PLANS APPROVAL DATE _____

THE STATE OF CALIFORNIA OR ITS OFFICERS OR AGENTS SHALL NOT BE RESPONSIBLE FOR THE ACCURACY OR COMPLETENESS OF SCANNED COPIES OF THIS PLAN SHEET.



CONTRACT No.	00-000004
PROJECT ID	000000000

THE CONTRACTOR SHALL POSSESS THE CLASS (OR CLASSES) OF LICENSE AS SPECIFIED IN THE "NOTICE TO BIDDERS."

TITLE SHEET, EXAMPLE "Q" RELEASED 3/16/2012